


ACCESS DOOR DETAIL

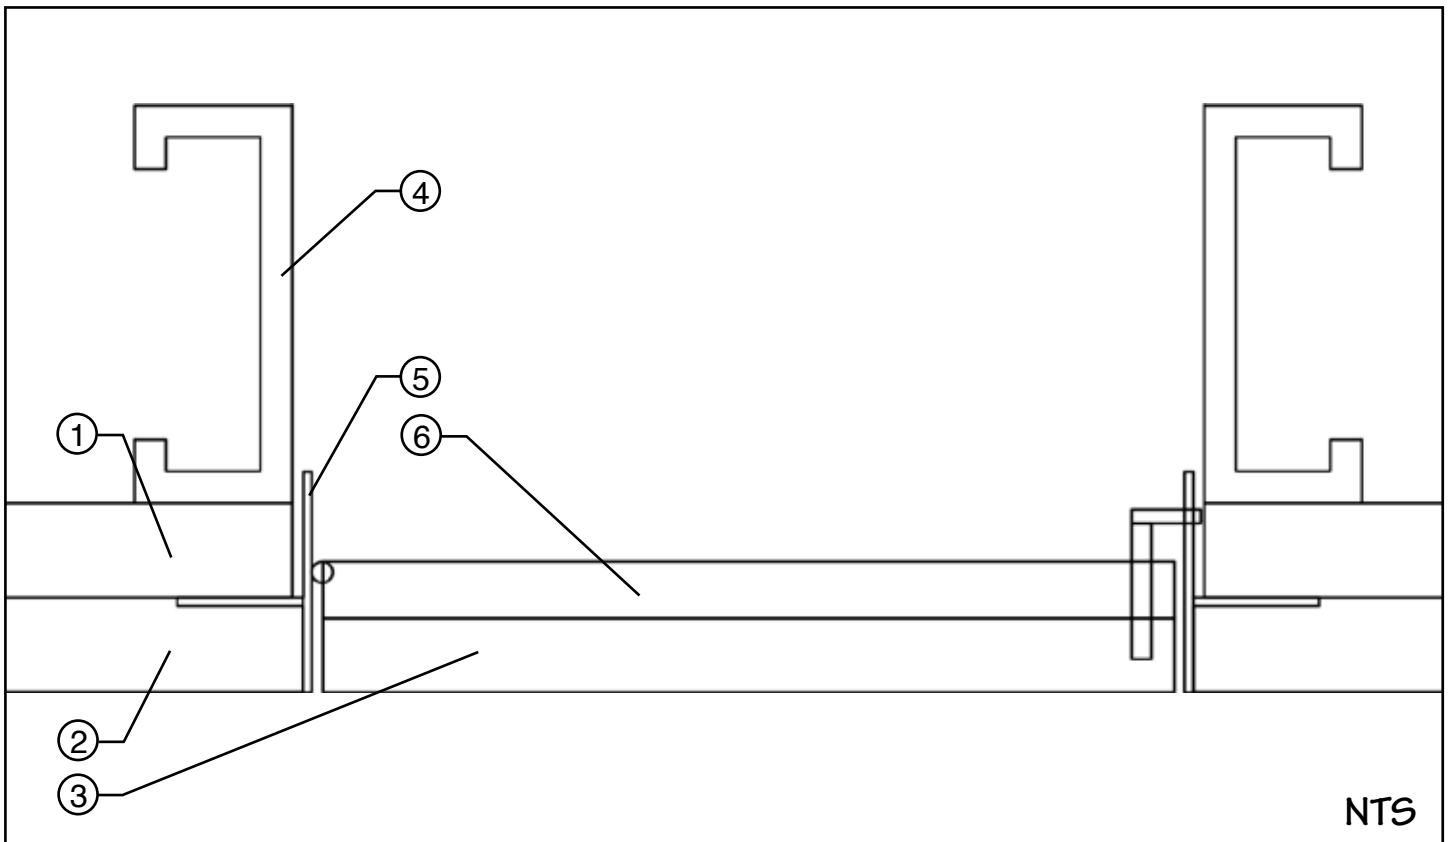

1. 5/8" Gypsum Board
2. SonaKrete
3. SonaKrete (Sprayed to Fill Door)
4. Metal Studs

5. Access Door Frame
6. Access Door*

**May require Gypsum Board inside door.*